


ALL DIMENSION ARE IN INCHES (mm) AND FOR REFERENCE ONLY

ZINC PLATED LOCKNUT  
ASSEMBLY TORQUE  
60 IN-LB (6.8 N-m)  
TYP 2 PLCS

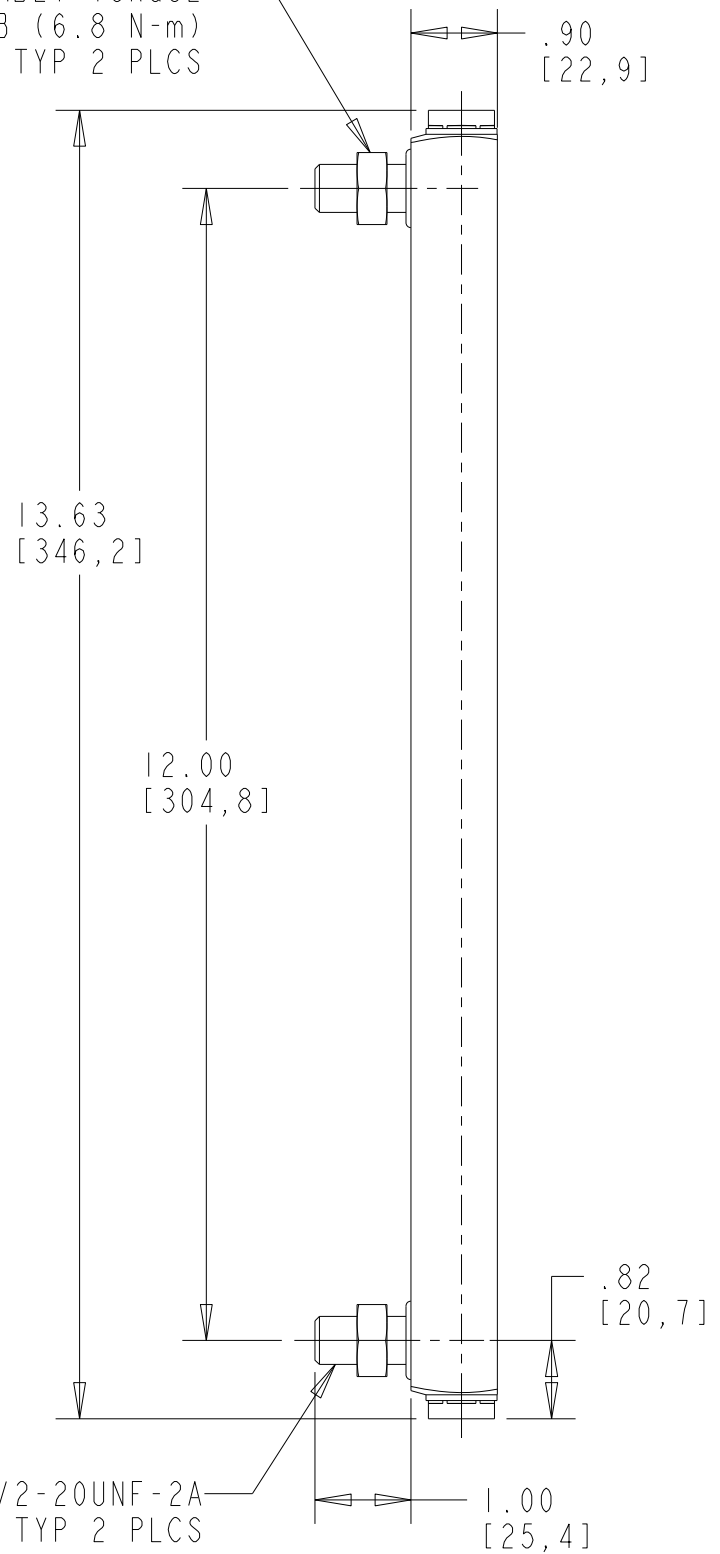

1/2-20UNF-2A  
TYP 2 PLCS



NOTES:

1. ALUMINUM CONSTRUCTION
2. BUNA N SEALS
3. BOROSILICATE GLASS WITH REDLINE ON WHITE BACKGROUND
4. 250°F (121.1°C) MAX TEMPERATURE
5. 270 PSI (1.86 MPa) MAX PRESSURE @150°F (65.6°C) AND NO CORROSION

MATL	SEE NOTES	TOLERANCES UNLESS OTHERWISE SPECIFIED
MATL ITEM NO	-	
MATL DESC	-	.XX ±
FINISH	NONE	.XXX ±
CUST NO	-	ALL RADII:
SIMILAR TO	-	ANGLES ±
NOM WT (LBS.)	0.883	SURFACE FIN.
RFQ NO	-	BRK CORNERS

THIS DOCUMENT CONTAINS INFORMATION PROPRIETARY TO LDI Industries, Inc. AND IS FURNISHED UPON THE EXPRESS CONDITION THAT THE INFORMATION CONTAINED HEREIN WILL NOT BE DISCLOSED TO ANY THIRD PARTY OR USED DIRECTLY OR INDIRECTLY IN ANY WAY DETRIMENTAL TO THE INTEREST OF LDI Industries, Inc.



TITLE **GAGE BMNT 12.00 AL F NBR**

DWG NO./ITEM NO. **G610-12-A-1\_REF**

REV	DATE	ECN NO.	BY
-	-	-	-

SCALE	1/2	DO NOT SCALE DRAWING	DRWN DMP	DATE	8/8/12	CHKD DMP	DATE	8/8/12	SHT	1/1	REV	-
-------	-----	----------------------	----------	------	--------	----------	------	--------	-----	-----	-----	---